



CLIENT:

ph.

SHEET DESCRIPTION	DATE: Feb. 22, 2010	REV:	DRAWN BY: RFB	ARCH'D (24" x 36")
SCALE:				
REF:				
PLAN NO. Lodge091a				

© COPYRIGHT 2010  
**Robert Brown Construction**  
 2202 Bridge St., The Dalles, OR 97058  
 ph: 541.296.3003  
 cell: 541.240.5538  
 fax: 541.337.0286  
 CCB# 137188  
 www.rbcnet.com

SHEET NO.  
**A 1**





SHEET NO.  
**A2**

© COPYRIGHT 2010  
**Robert Brown Construction**  
 2202 Bridge St., The Dalles, OR 97058  
 ph: 541.296.3003  
 cell: 541.240.5538  
 fax: 541.337.0286  
 CCB# 137188  
 www.rbcnet.com

SHEET DESCRIPTION	DATE: <b>Feb. 22, 2010</b>
SCALE:	REV:
REF:	PLAN NO. <b>Lodge09a</b>
CLIENT:	DRAWN BY: <b>RFB</b> ARCH'D (24" x 36")

CLIENT:  
ph.

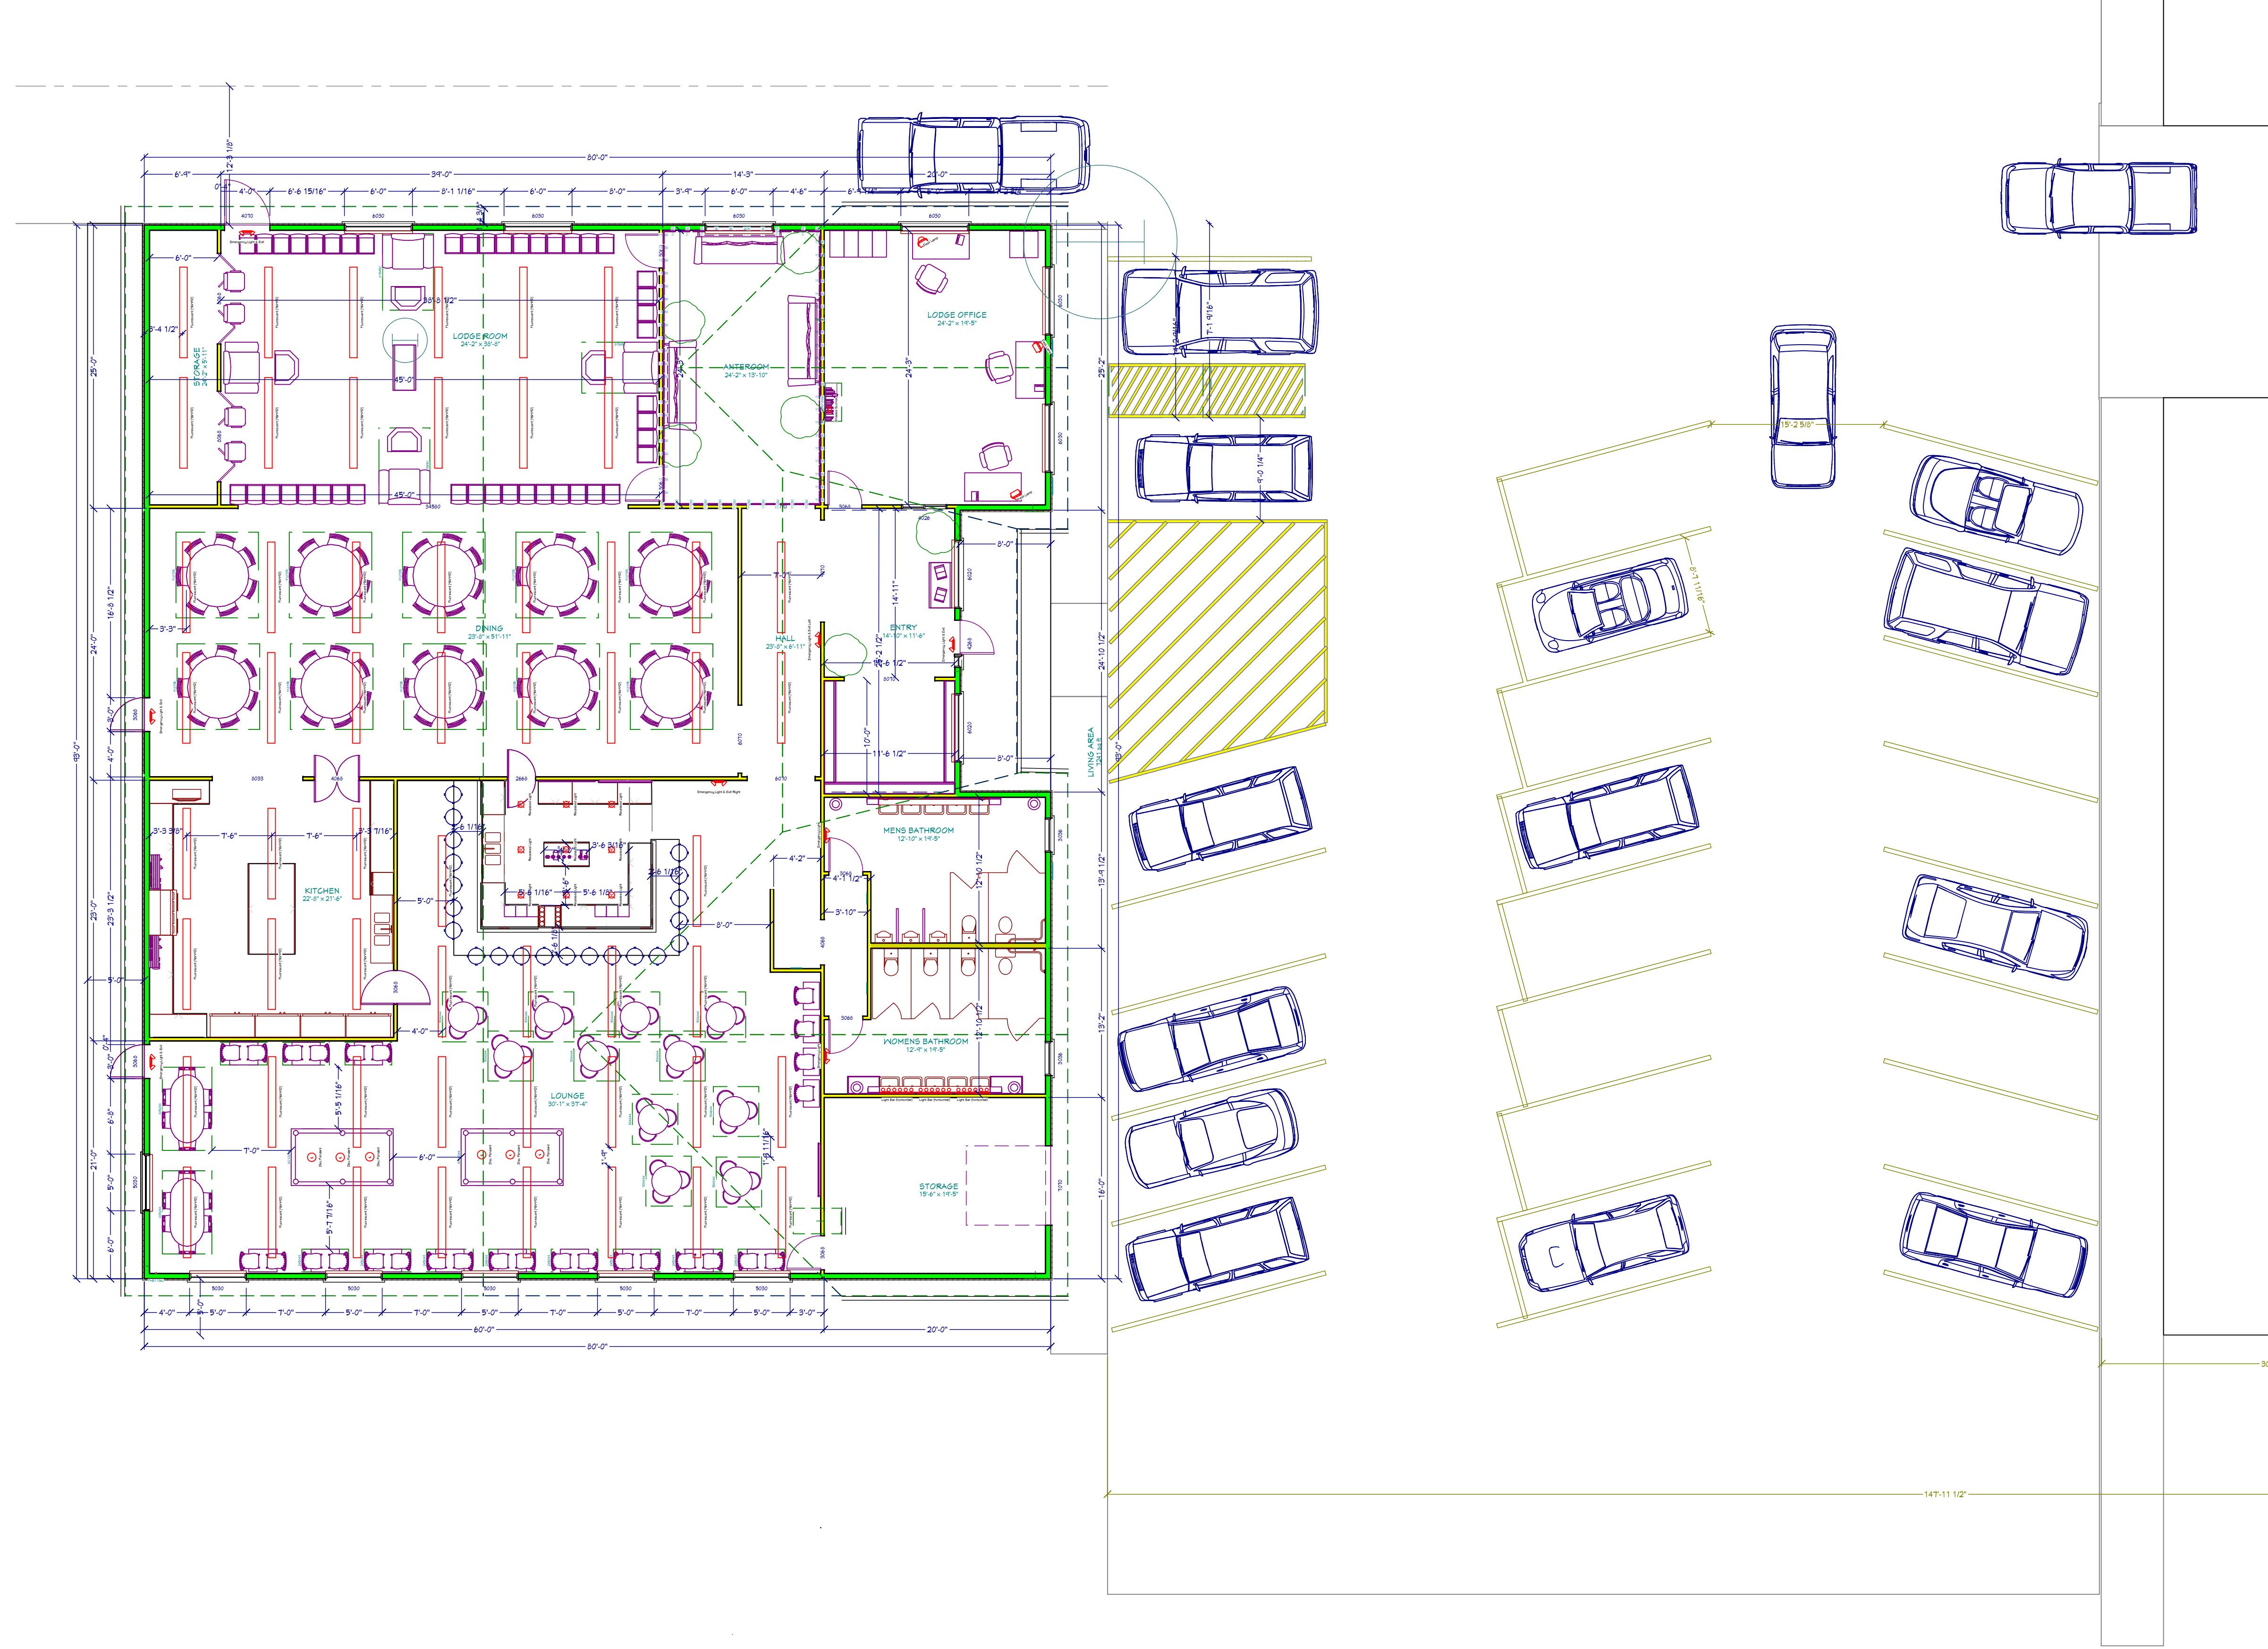

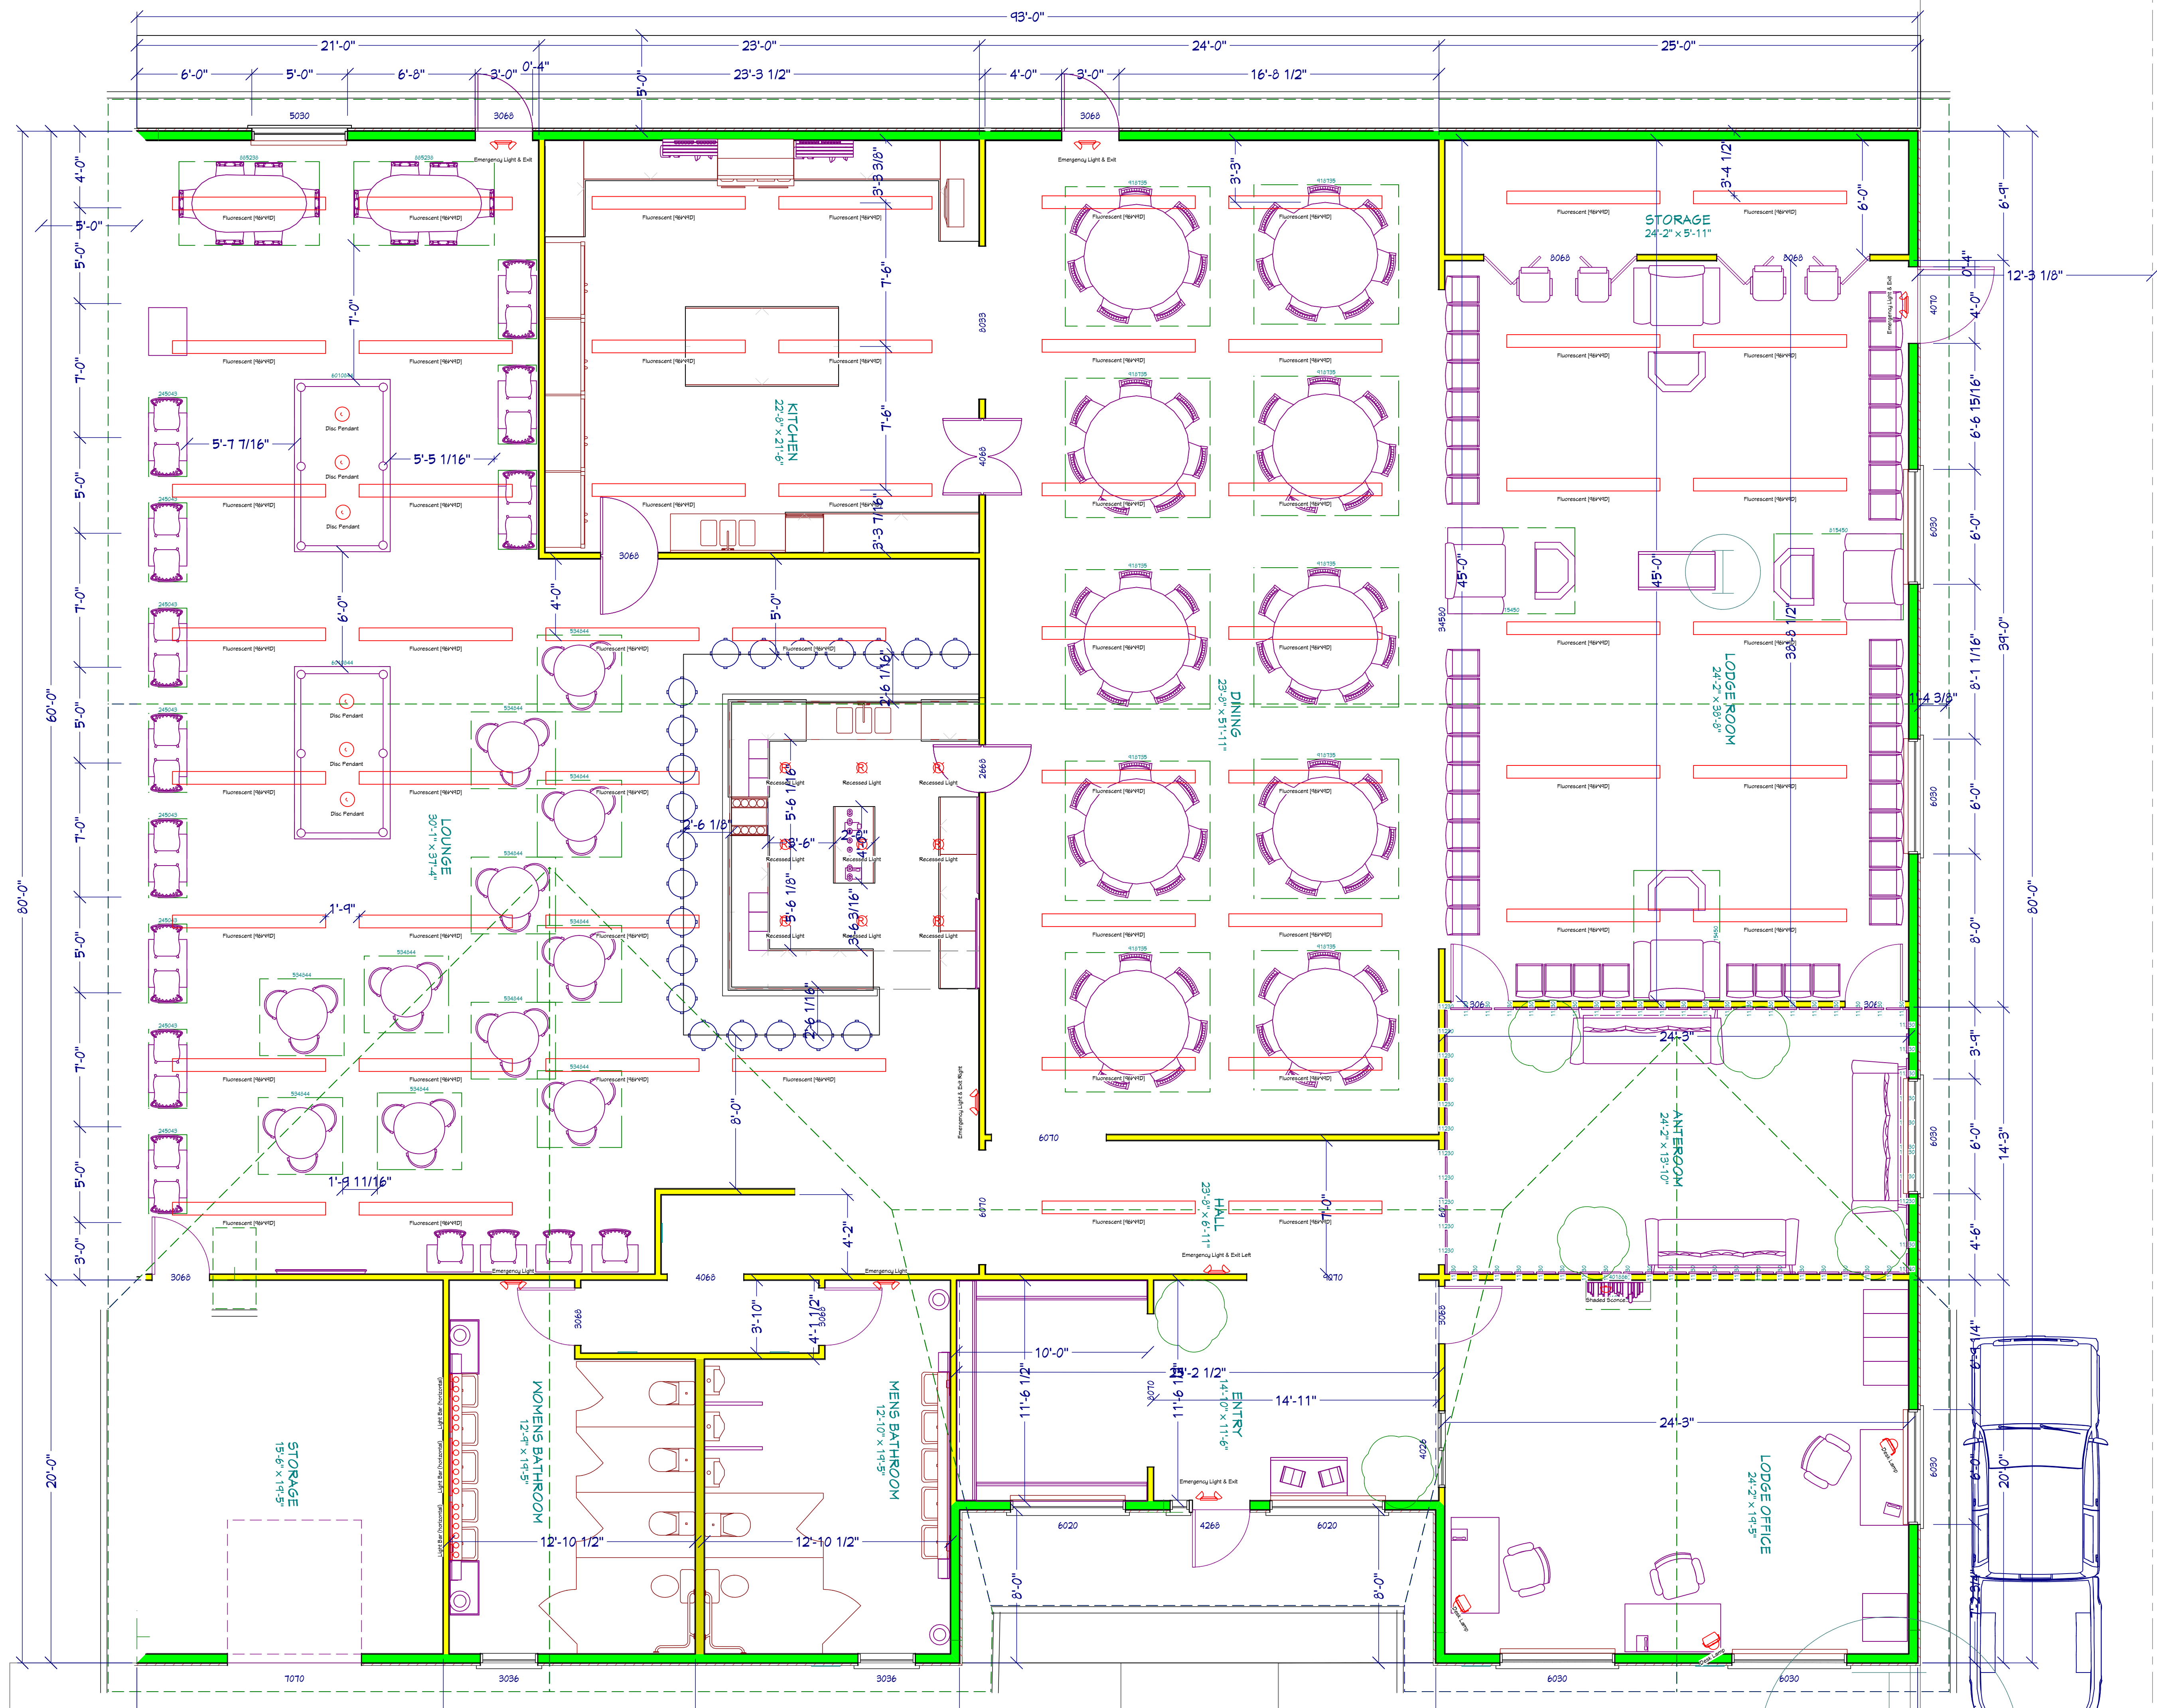

CLIENT: \_\_\_\_\_ ph.

SHEET DESCRIPTION: \_\_\_\_\_  
 SCALE: \_\_\_\_\_  
 REF: \_\_\_\_\_  
 DATE: Feb. 22, 2010  
 REV: \_\_\_\_\_  
 DRAWN BY: RFB ARCH-D (24' x 36')  
 PLAN NO. Lodge091a

© COPYRIGHT 2010  
**Robert Brown Construction**  
 2202 Bridge St., The Dalles, OR 97058  
 ph: 541.296.3003  
 cell: 541.340.5538  
 fax: 541.337.0286  
 CCB# 1371588  
 www.rfbcon.com

SHEET NO.  
**A 4**